


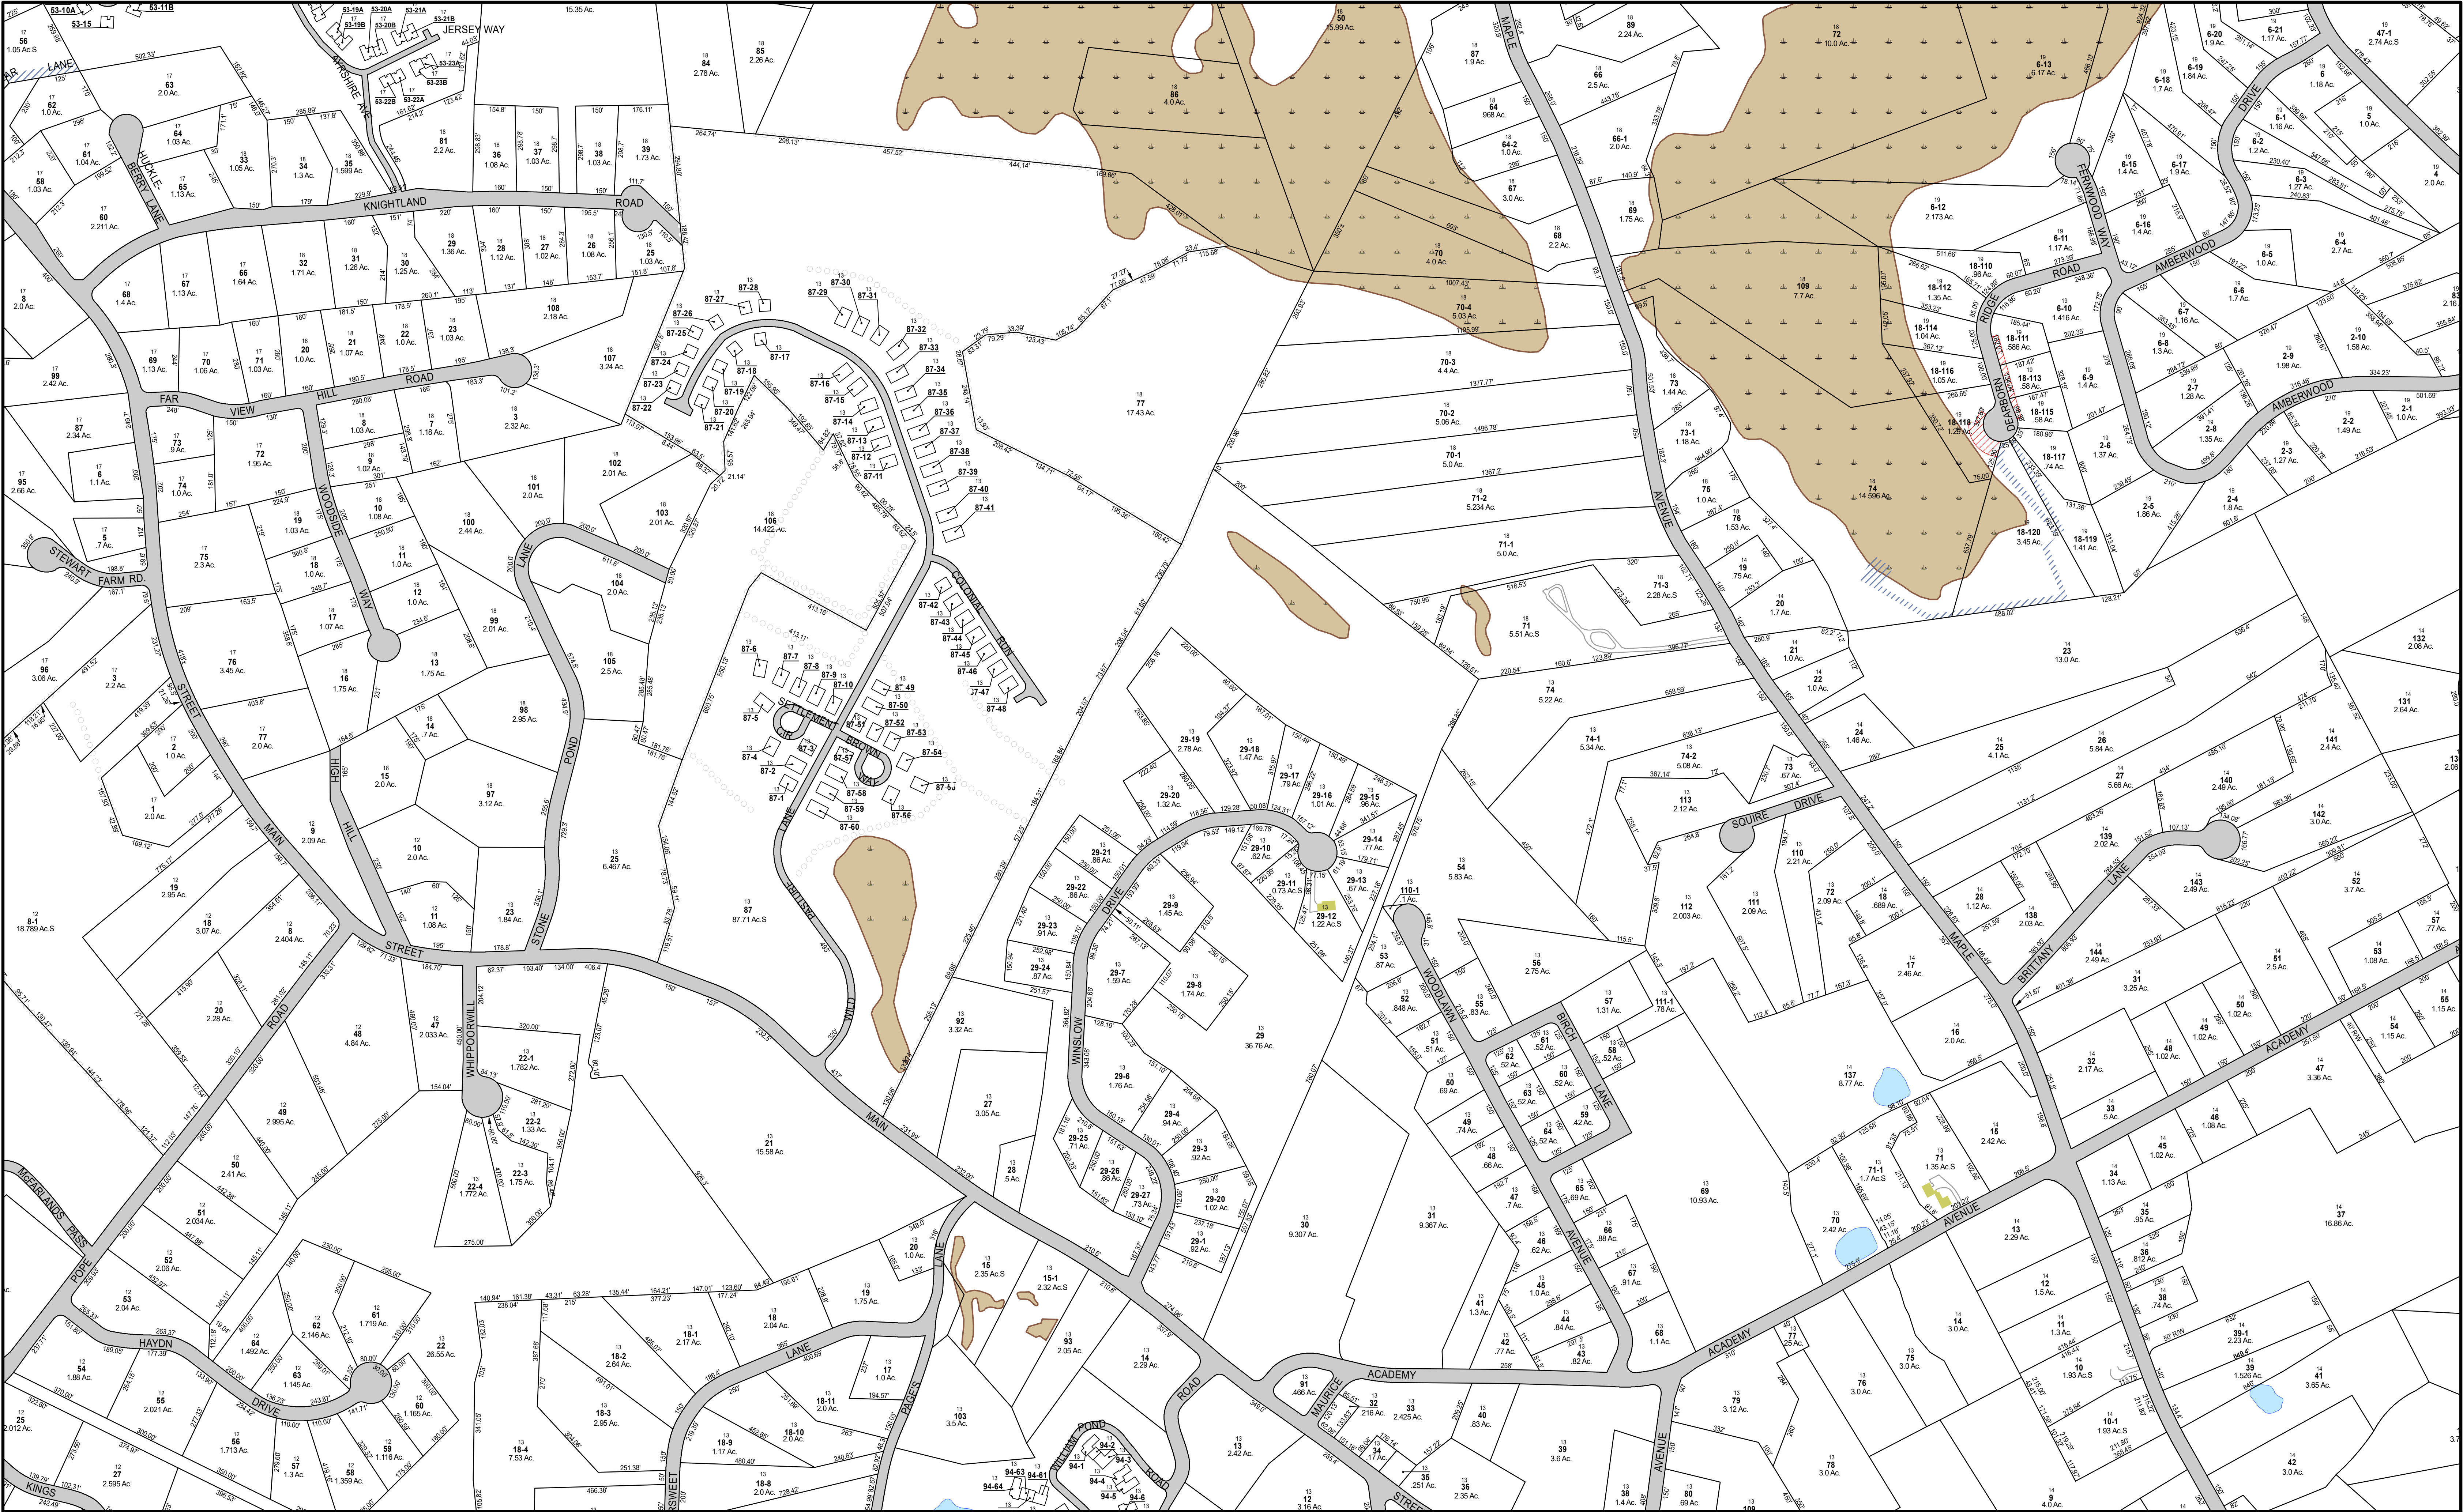

THIS MAP IS FOR ASSESSMENT PURPOSES. IT IS NOT VALID FOR LEGAL DESCRIPTION OR CONVEYANCE.

THE HORIZONTAL DATUM IS THE NEW HAMPSHIRE STATE PLANE COORDINATE SYSTEM, NAD 83.

ORIGINAL MAPPING BY AVITAR ASSOCIATES OF NEW ENGLAND

REVISED & REPRINTED BY

CAI Technologies
Precision Mapping, Geospatial Solutions.

11 Pleasant Street, Littleton, NH 03561
800.322.4540 - www.cai-tech.com

LEGEND

AREA SURVEYED	-----	Ac.S	TOWN OWNED PARCEL	-----
AREA SCALED	-----	Ac.C	UTILITY RIGHT OF WAY	-----
RECORD DIMENSION	-----	100'	RIGHT OF WAY/ACCESS	-----
PARCEL NUMBER	-----	2-9		
WATER	-----		WETLANDS	-----

FEET
250 125 0 250 500 750

SCALE: 1" = 250'

METERS
60 30 0 60 120 180

REVISED TO: APRIL 1, 2022

PROPERTY MAPS

ATKINSON

NEW HAMPSHIRE

INDEX DIAGRAM

MAP NO.

13N