


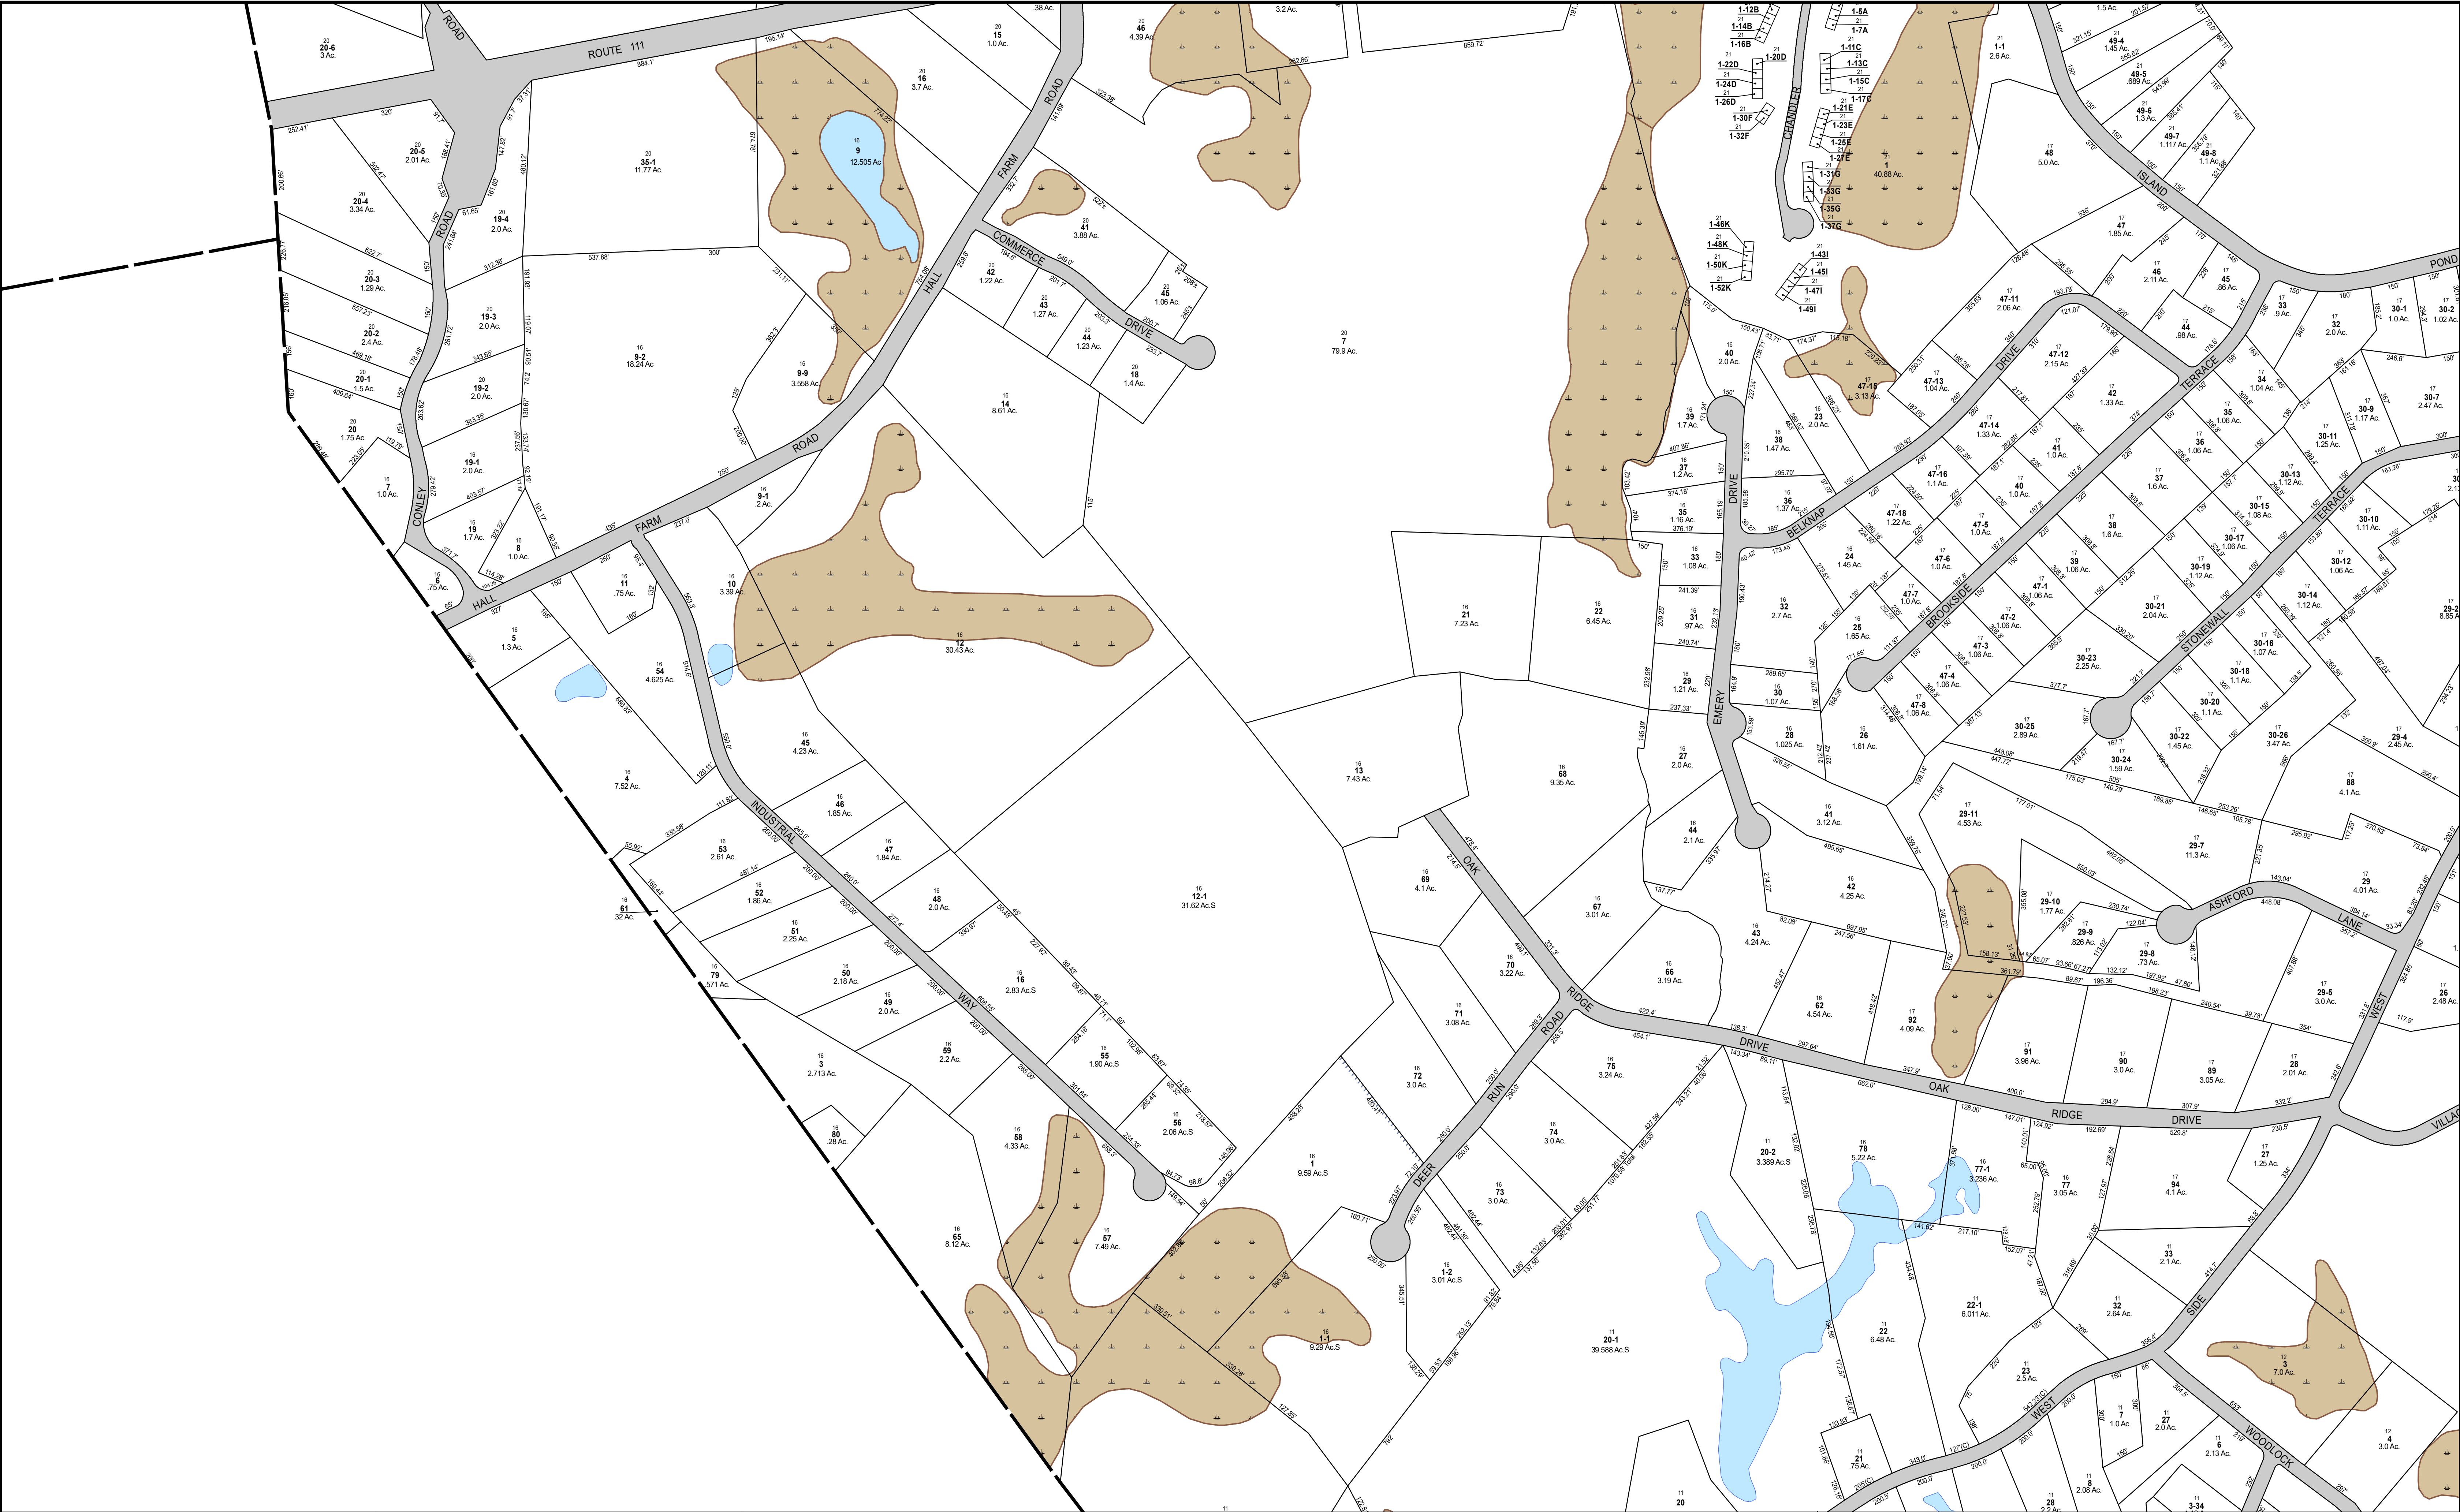

THIS MAP IS FOR ASSESSMENT PURPOSES. IT IS NOT VALID FOR LEGAL DESCRIPTION OR CONVEYANCE. THE HORIZONTAL DATUM IS THE NEW HAMPSHIRE STATE PLANE COORDINATE SYSTEM, NAD 83. ORIGINAL MAPPING BY AVITAR ASSOCIATES OF NEW ENGLAND	REVISED & REPRINTED BY CAI Technologies Precision Mapping, Geospatial Solutions. 11 Pleasant Street, Littleton, NH 03561 800.322.4540 - www.cai-tech.com	LEGEND <table><tr><td>AREA SURVEYED</td><td>-----</td><td>Ac.S</td><td>TOWN OWNED PARCEL</td><td>-----</td></tr><tr><td>AREA SCALED</td><td>-----</td><td>Ac.C</td><td>UTILITY RIGHT OF WAY</td><td>-----</td></tr><tr><td>RECORD DIMENSION</td><td>-----</td><td>100'</td><td>RIGHT OF WAY/ACCESS</td><td>-----</td></tr><tr><td>PARCEL NUMBER</td><td>-----</td><td>2-9</td><td>WETLANDS</td><td>-----</td></tr></table> WATER WETLANDS	AREA SURVEYED	-----	Ac.S	TOWN OWNED PARCEL	-----	AREA SCALED	-----	Ac.C	UTILITY RIGHT OF WAY	-----	RECORD DIMENSION	-----	100'	RIGHT OF WAY/ACCESS	-----	PARCEL NUMBER	-----	2-9	WETLANDS	-----	FEET 250 125 0 250 500 750 METERS 60 30 0 60 120 180 SCALE: 1" = 250' REVISED TO: APRIL 1, 2022	PROPERTY MAPS ATKINSON NEW HAMPSHIRE	INDEX DIAGRAM MAP NO. 16
AREA SURVEYED	-----	Ac.S	TOWN OWNED PARCEL	-----																					
AREA SCALED	-----	Ac.C	UTILITY RIGHT OF WAY	-----																					
RECORD DIMENSION	-----	100'	RIGHT OF WAY/ACCESS	-----																					
PARCEL NUMBER	-----	2-9	WETLANDS	-----																					