


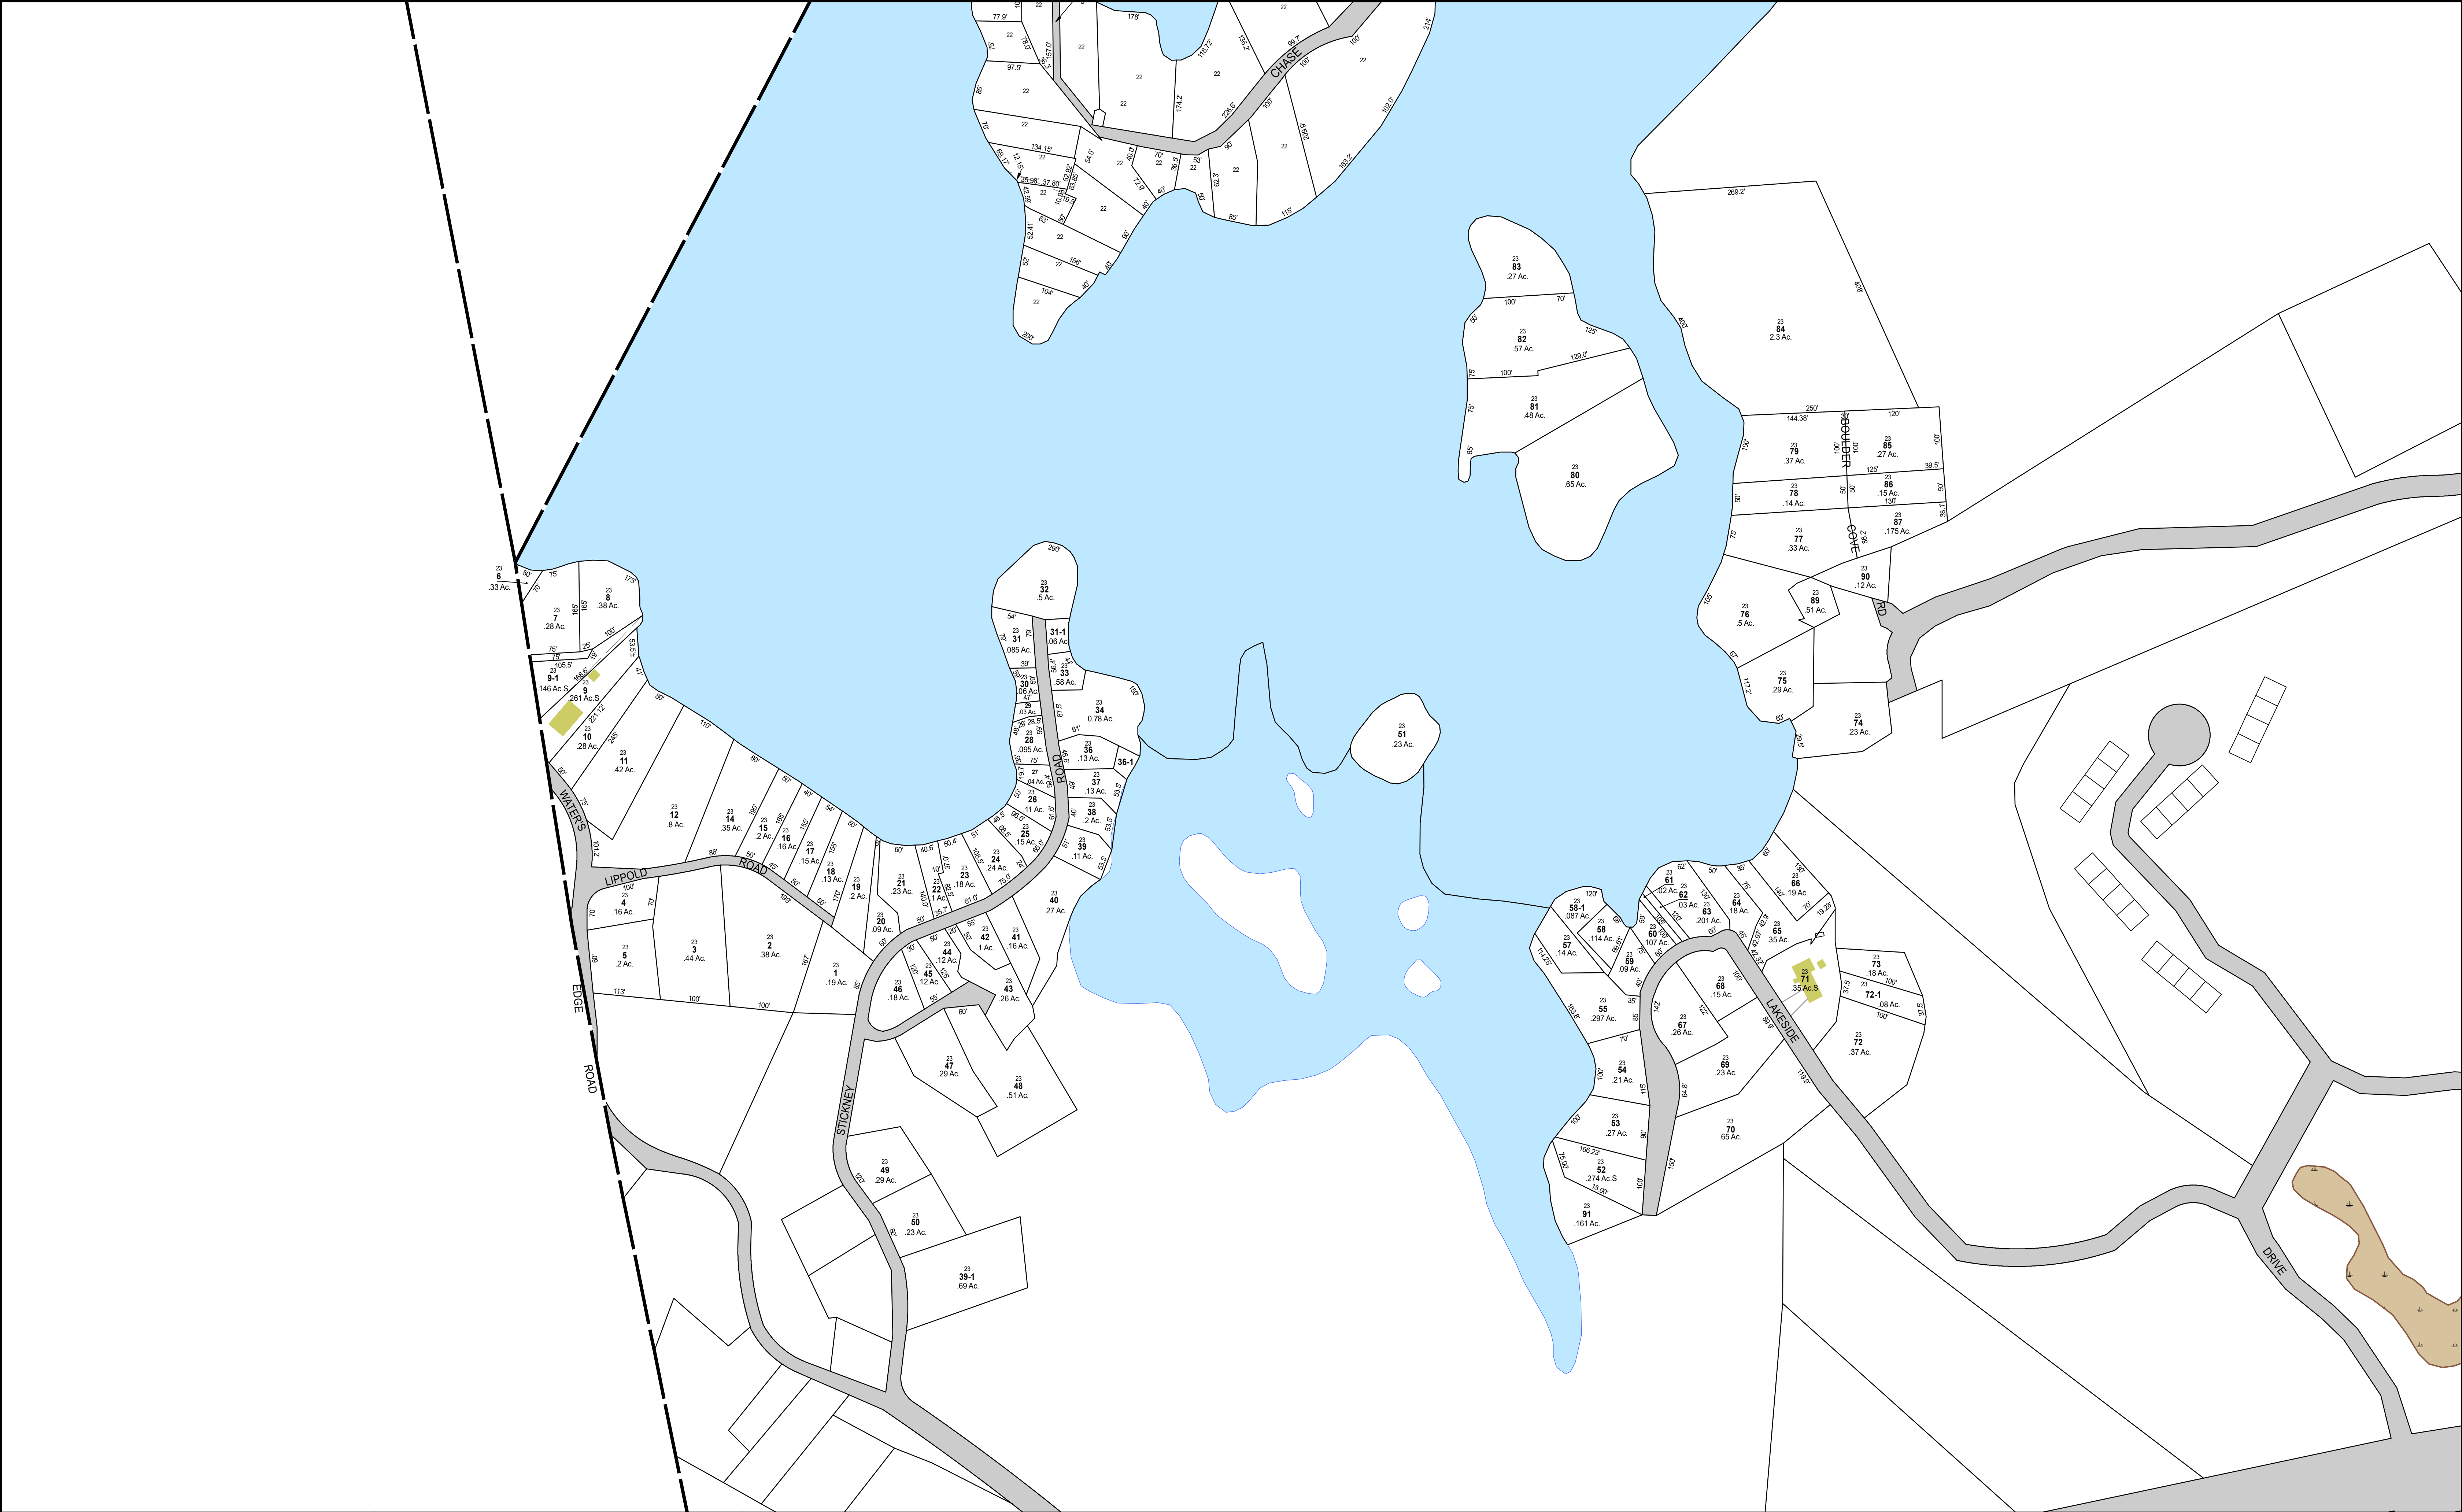

THIS MAP IS FOR ASSESSMENT PURPOSES. IT IS NOT VALID FOR LEGAL DESCRIPTION OR CONVEYANCE.

THE HORIZONTAL DATUM IS THE NEW HAMPSHIRE STATE PLANE COORDINATE SYSTEM, NAD 83.

ORIGINAL MAPPING BY AVITAR ASSOCIATES OF NEW ENGLAND



REVISÉ & REPRINTED BY

11 Pleasant Street, Littleton, NH 03561
800.322.4540 - www.cai-tech.com

LEGEND

AREA SURVEYED	-----	Ac.S	TOWN OWNED PARCEL	-----	
AREA SCALED	-----	Ac.C	UTILITY RIGHT OF WAY	-----	
RECORD DIMENSION	-----	100'	RIGHT OF WAY/ACCESS	-----	
PARCEL NUMBER	-----	2-9	WETLANDS	-----	
WATER	-----				

FEET

120 60 0 120 240 360

METERS

30 15 0 30 60 90

SCALE: 1" = 120'


REVISED TO: APRIL 1, 2022

PROPERTY MAPS

ATKINSON

NEW HAMPSHIRE

INDEX DIAGRAM

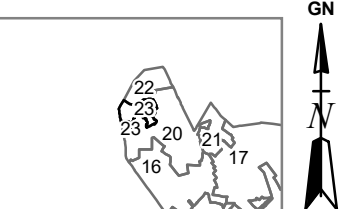

MAP NO.

23