


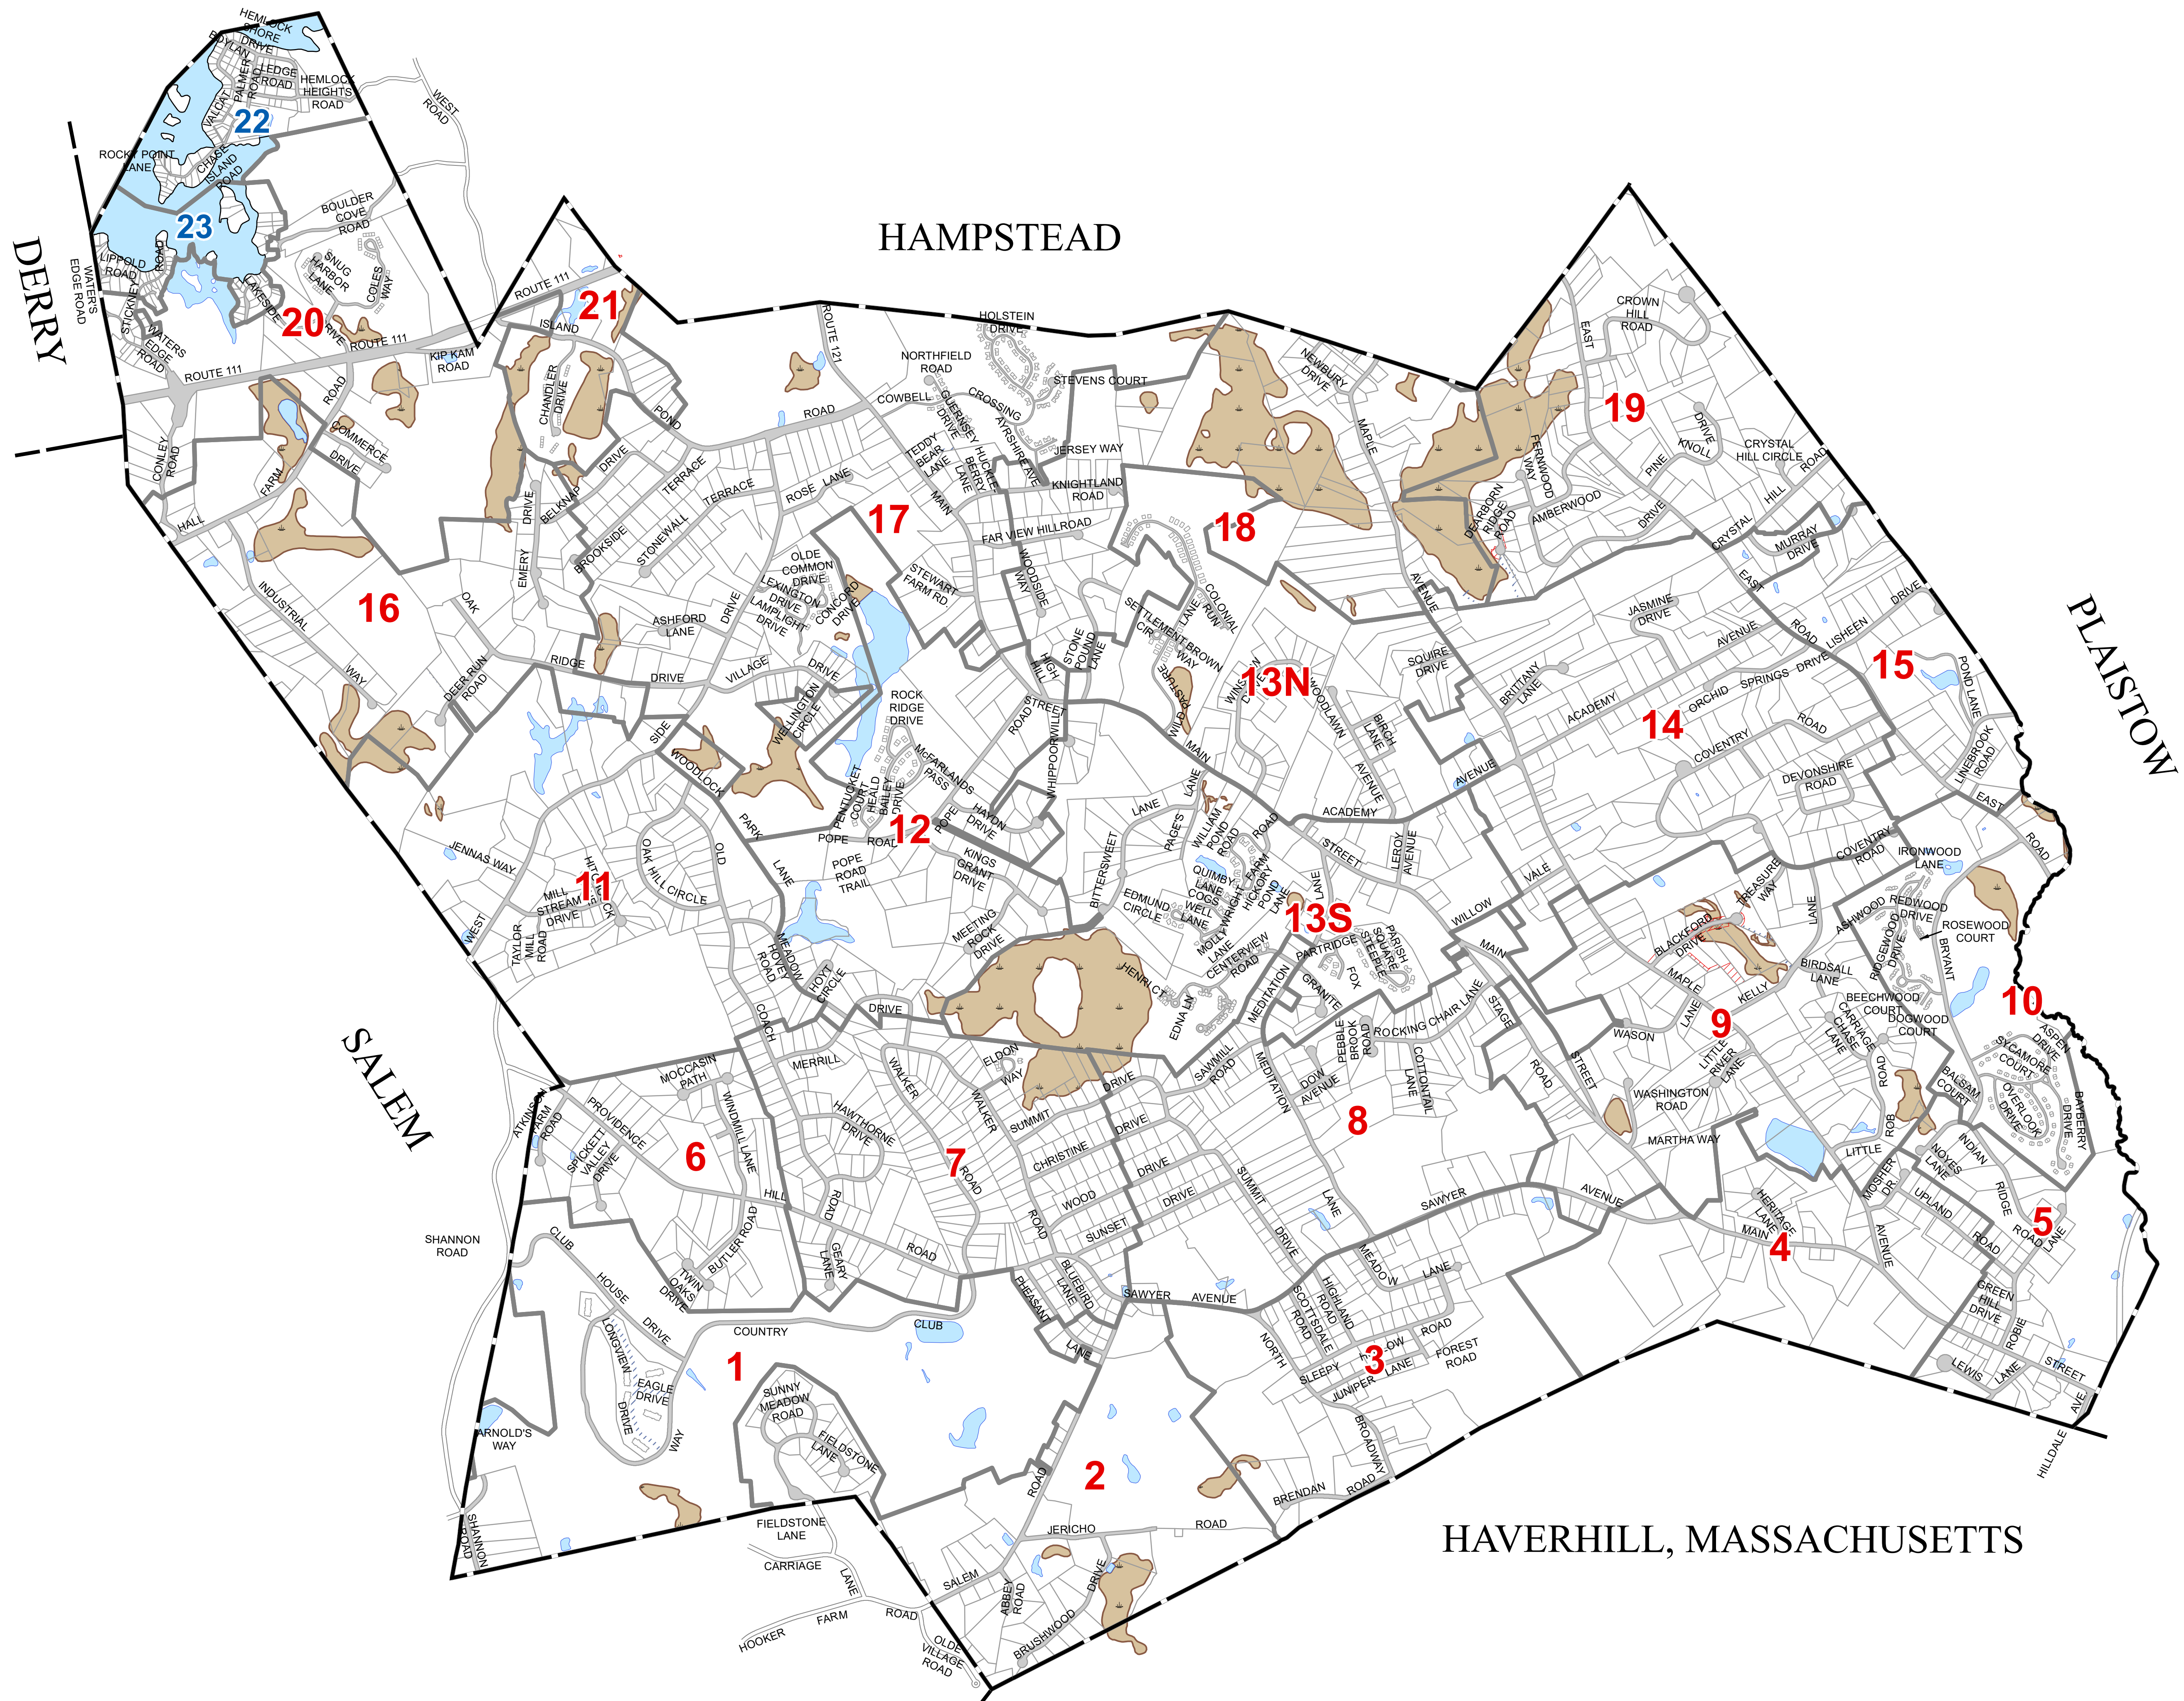

THIS MAP IS FOR ASSESSMENT PURPOSES. IT IS NOT VALID FOR LEGAL DESCRIPTION OR CONVEYANCE.

THE HORIZONTAL DATUM IS THE NEW HAMPSHIRE STATE PLANE COORDINATE SYSTEM, NAD 83.

ORIGINAL MAPPING BY AVITAR ASSOCIATES OF NEW ENGLAND

REVISED & REPRINTED BY

CAI Technologies
Precision Mapping, Geospatial Solutions

11 Pleasant Street, Littleton, NH 03561
800.322.4540 - www.cai-tech.com

LEGEND

- 250 SCALE TAX MAP 12
- 120 SCALE TAX MAP 22



FEET 1,000 500 0 SCALE: 1" = 1000' 1,000 2,000 3,000

METERS 250 130 0 260 520 760

REVISED TO: APRIL 1, 2022

PROPERTY MAPS

ATKINSON

NEW HAMPSHIRE

INDEX MAP