
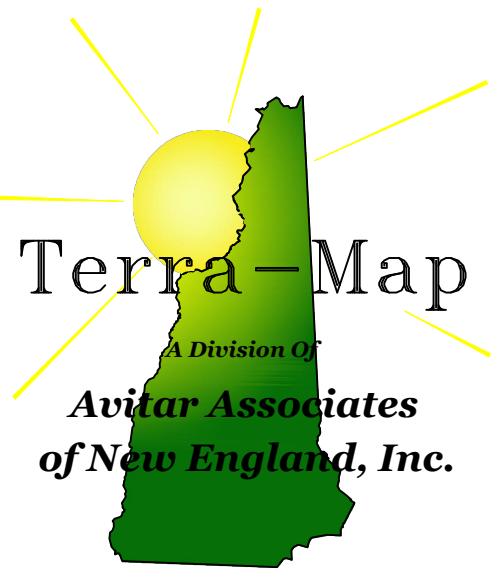


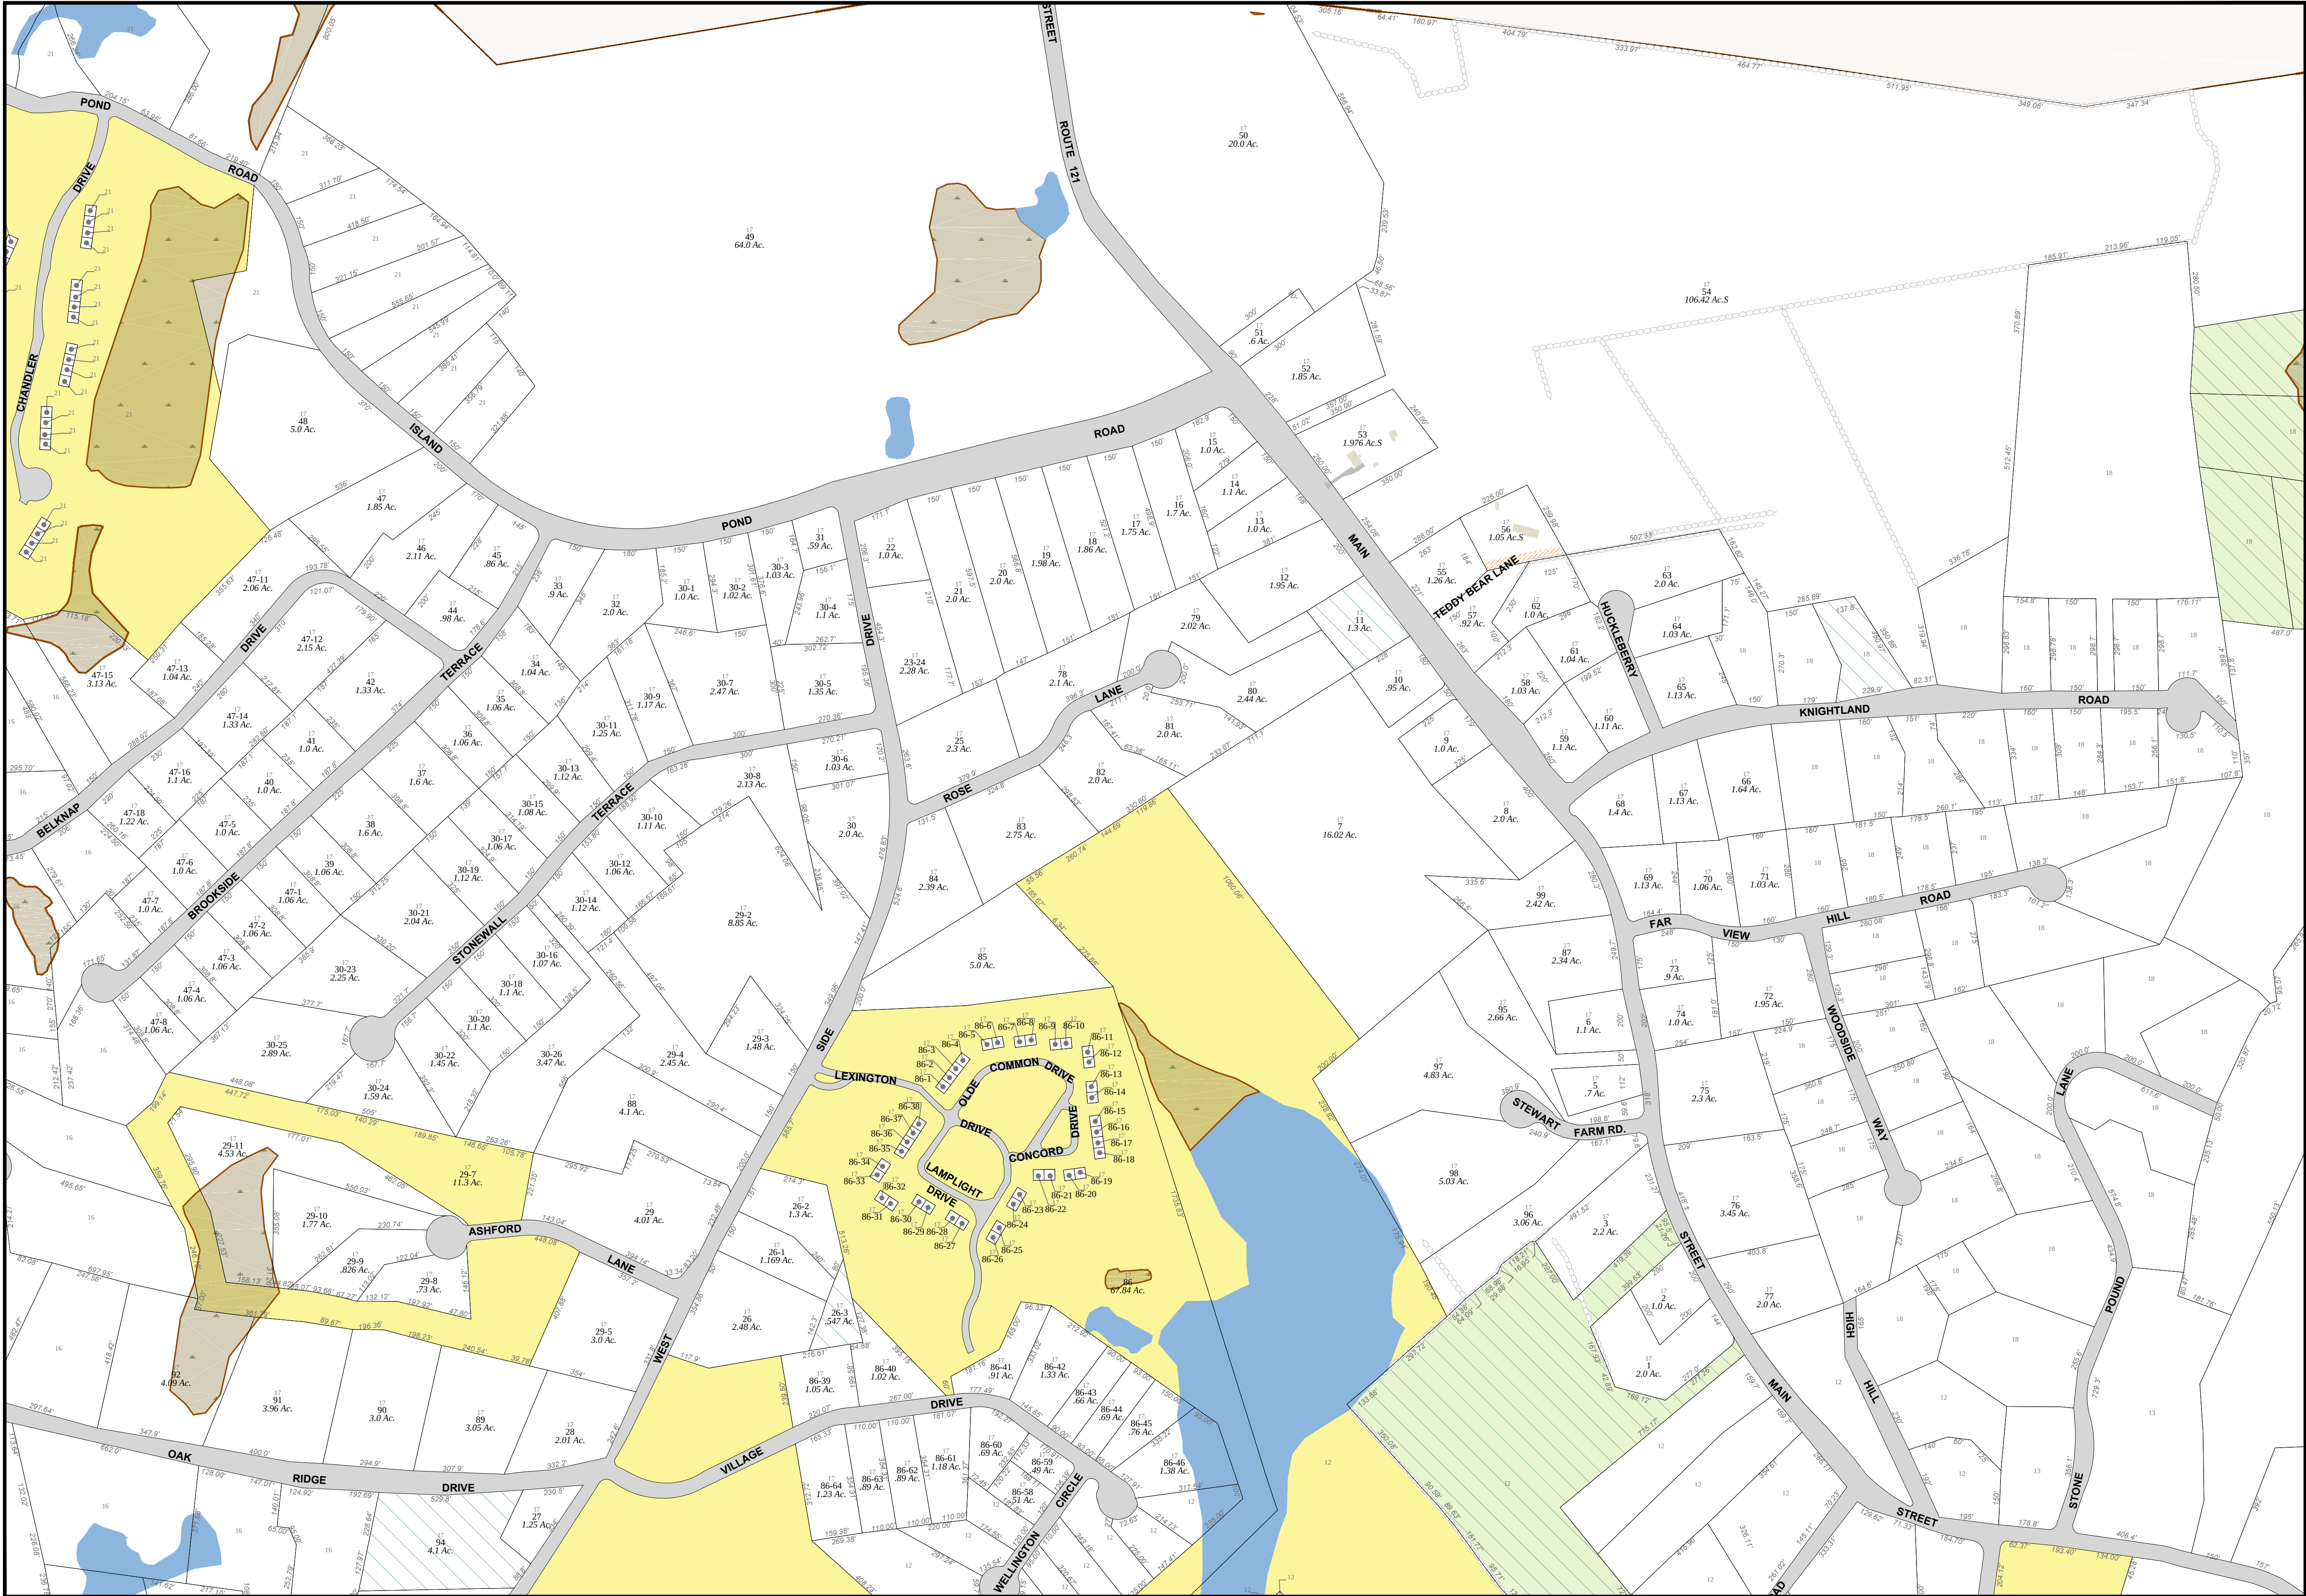

Phone  
603.798-4419

Fax  
603.798-4263

www.avitarassociates.com  
TerraMap@avitarassociates.com



# Town of ATKINSON Rockingham County New Hampshire

## LEGEND

|                        |         |
|------------------------|---------|
| Map Number             | 1       |
| Lot-Sub                | 2-12    |
| Acreage                | 20 Ac.S |
| S-Survey C-Calculated  |         |
| Dimensions (Feet)      | 200'    |
| Water Features         |         |
| Wetlands               |         |
| Conservation Easements |         |
| Open Space/Buffer      |         |
| Town Land              |         |
| Utility Pole           |         |
| Culverts               |         |
| Wells                  |         |

## SCALE

125 0 250 500 750 1000

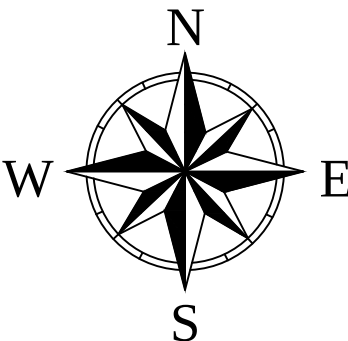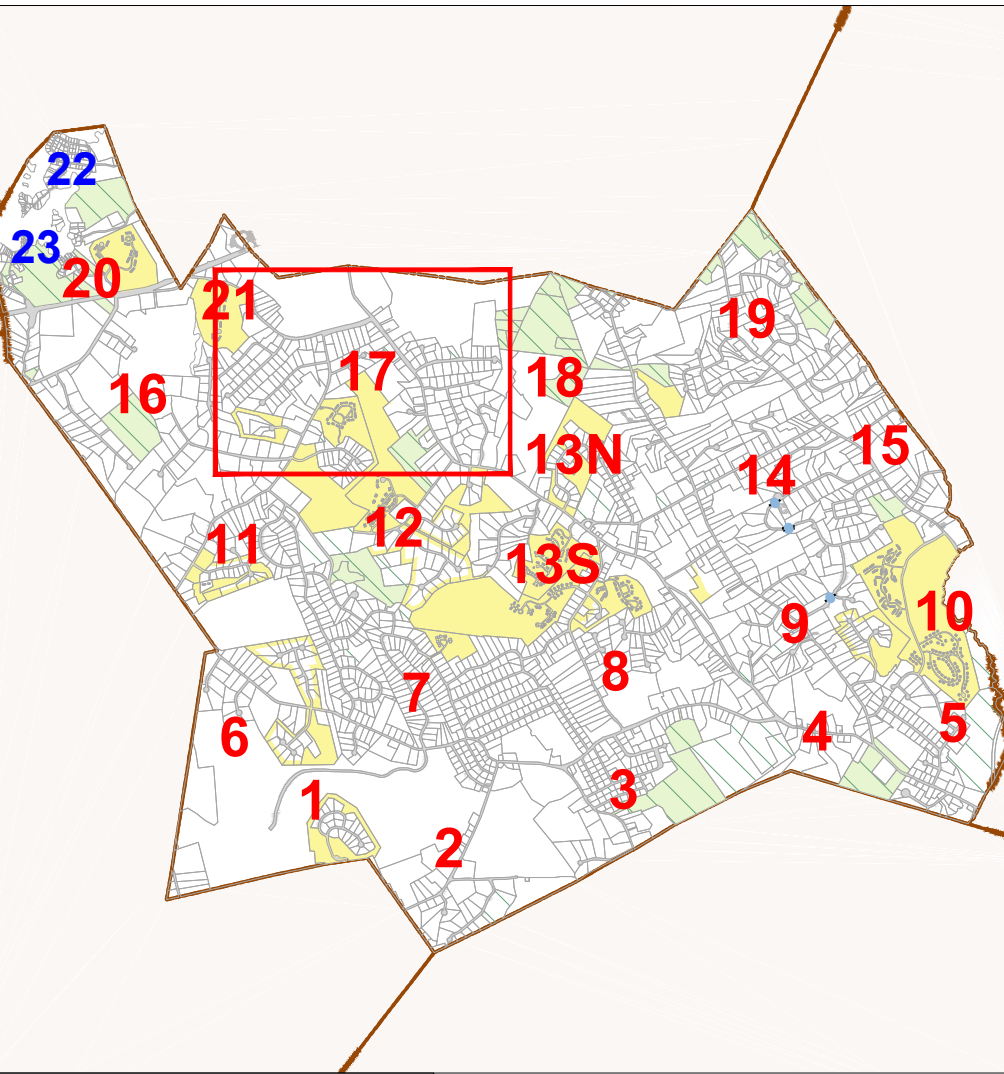

# MAP 17

For Assessment Purposes  
Not to be used for conveyances

## MAP NOTES:

Revised April 1, 2013